



**WALL or FLOOR FIXINGS**

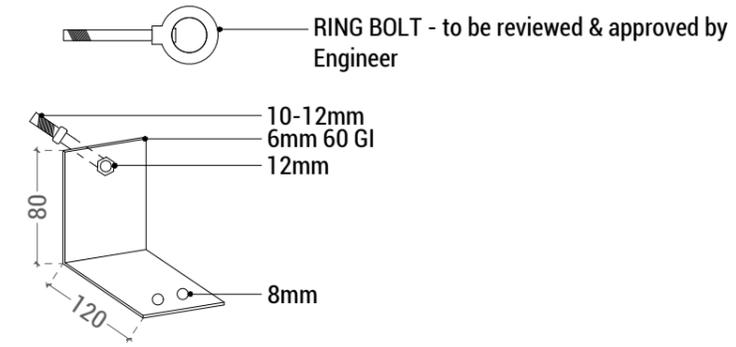

**HOLDFAST/ANCHOR TO MEMBRANED SURFACES**





**02** GWC Green Gabion - Support details  
SCALE: 1:5 @ A3


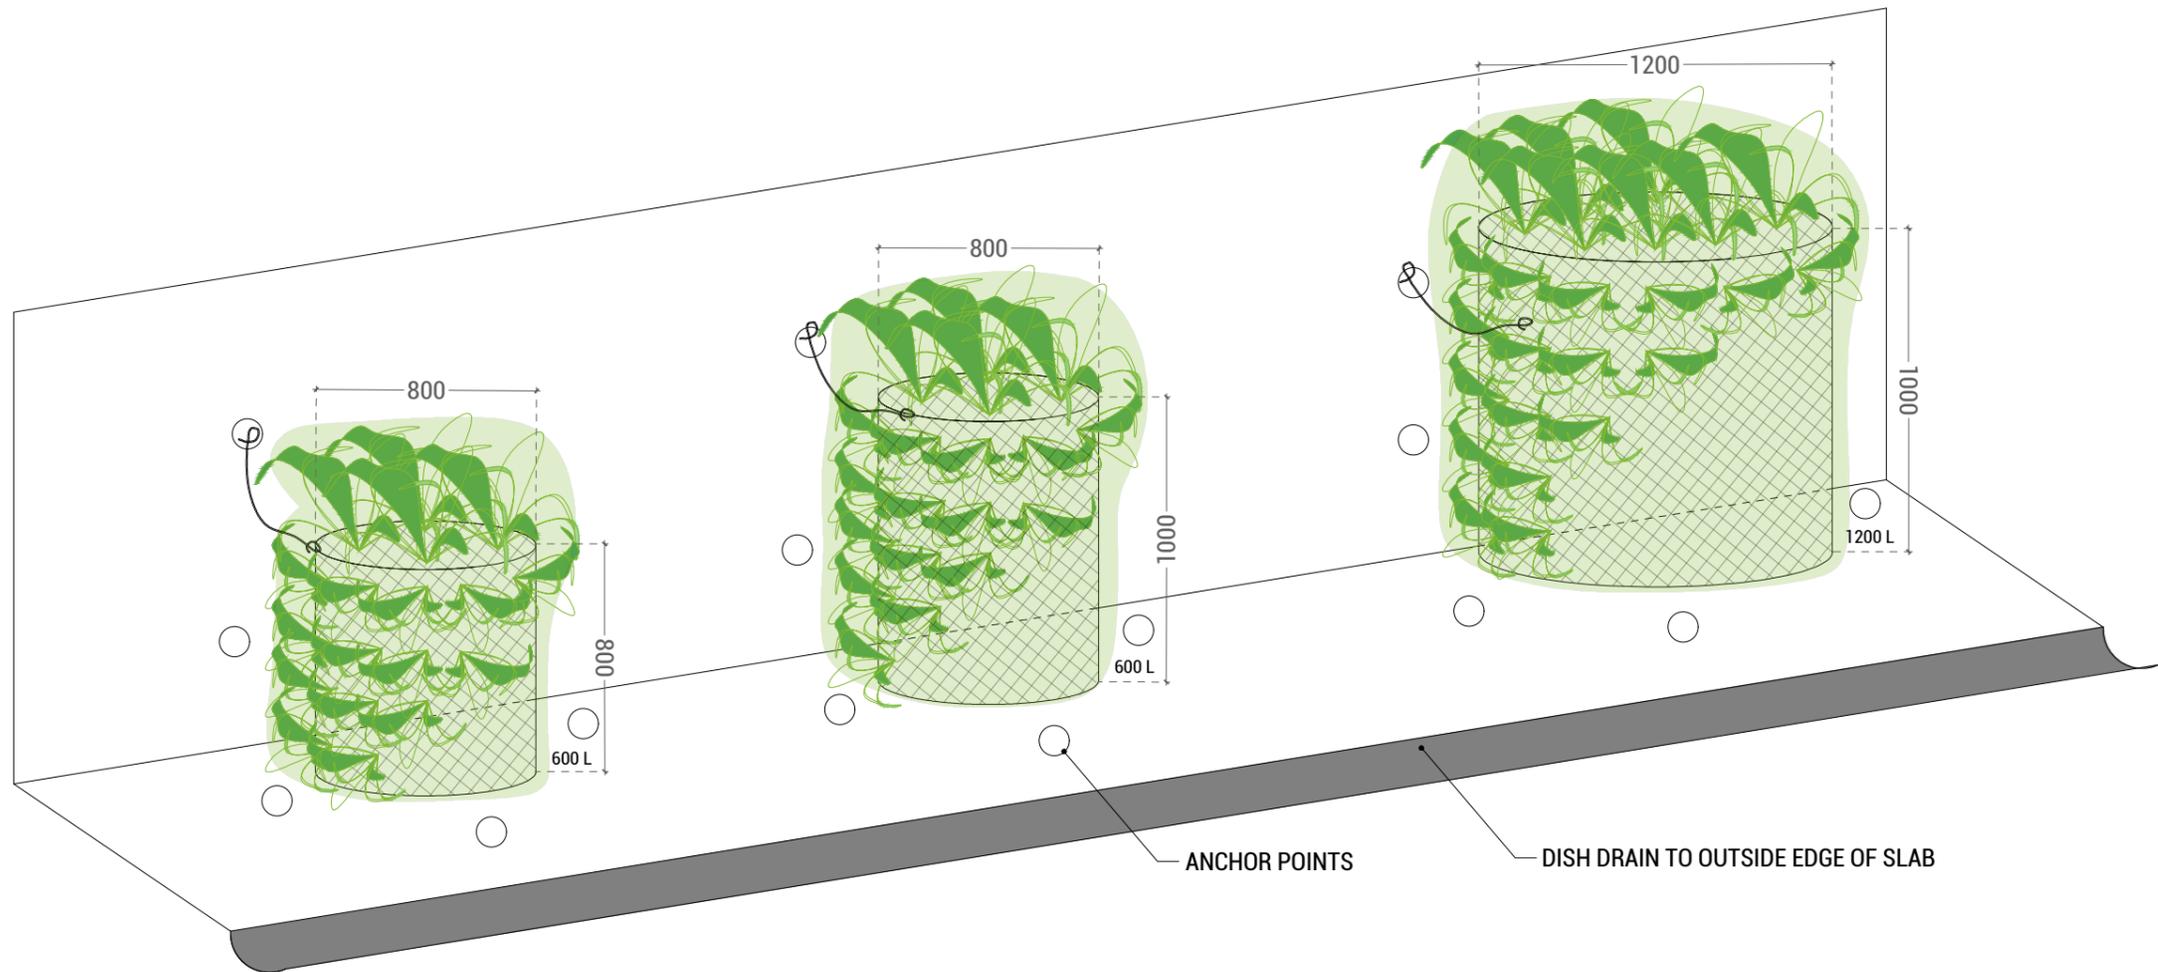


**01** GWC Green Gabion - Support details  
SCALE: 1:25 @ A3



REV	DESCRIPTION	DATE
A	FOR GUIDANCE	08.09.2023

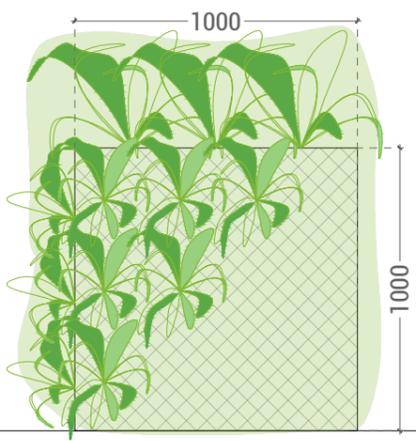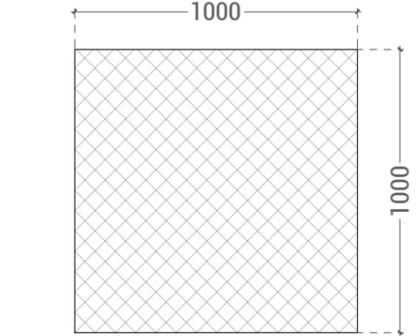



**04** GWC Eco-Planter Green Gabion - ELEVATION & PLAN VIEW  
SCALE: 1:25 @ A3

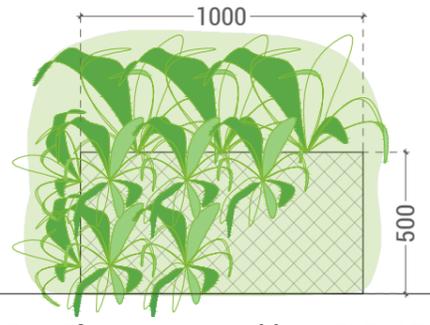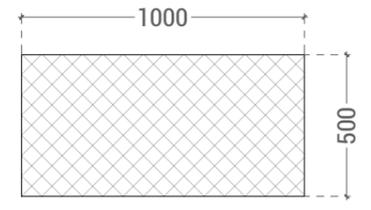



**05** GWC Eco-Planter Green Gabion - ELEVATION & PLAN VIEW  
SCALE: 1:25 @ A3

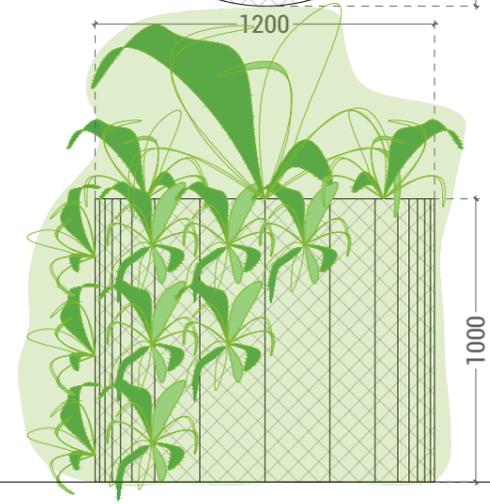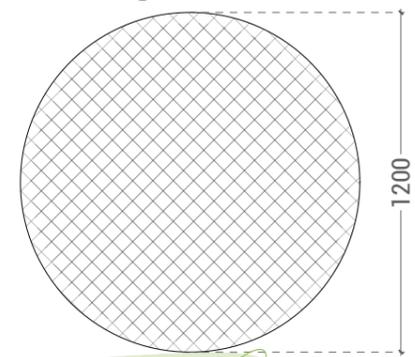

**01** GWC Eco-Pillar Green Gabion - ELEVATION & PLAN VIEW  
SCALE: 1:25 @ A3

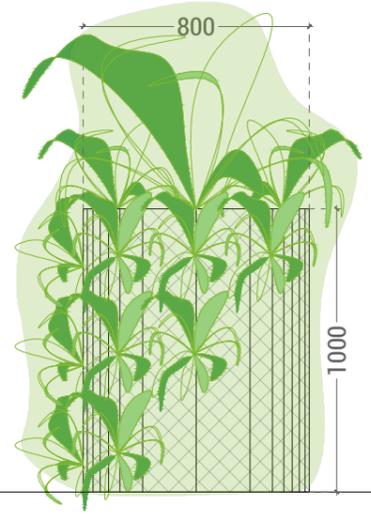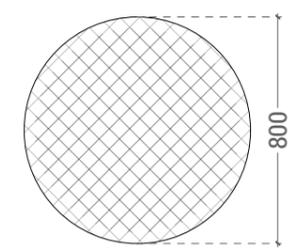


**02** GWC Eco-Pillar Green Gabion - ELEVATION & PLAN VIEW  
SCALE: 1:25 @ A3

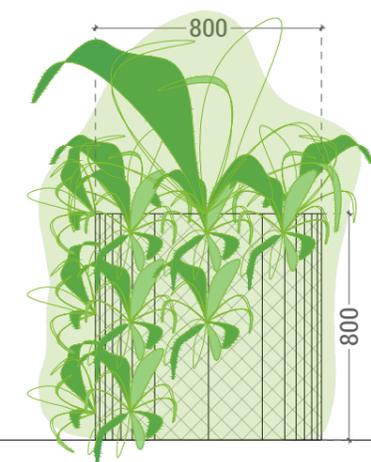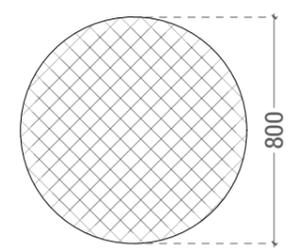


**03** GWC Eco-Pillar Green Gabion - ELEVATION & PLAN VIEW  
SCALE: 1:25 @ A3

REV	DESCRIPTION	DATE
A	FOR GUIDANCE	08.09.2023

<b>GREENWALL COMPANY</b>		Standard details
<b>DRAWING Name</b>	GWC Green Gabion / Eco-Planter & Eco-Pillar	
<b>SCALE @ A3</b>	1:25	<b>DRAWING No.</b> GWC GW_A300
<b>DRAWN BY</b>	EES	
		<b>REV</b> A

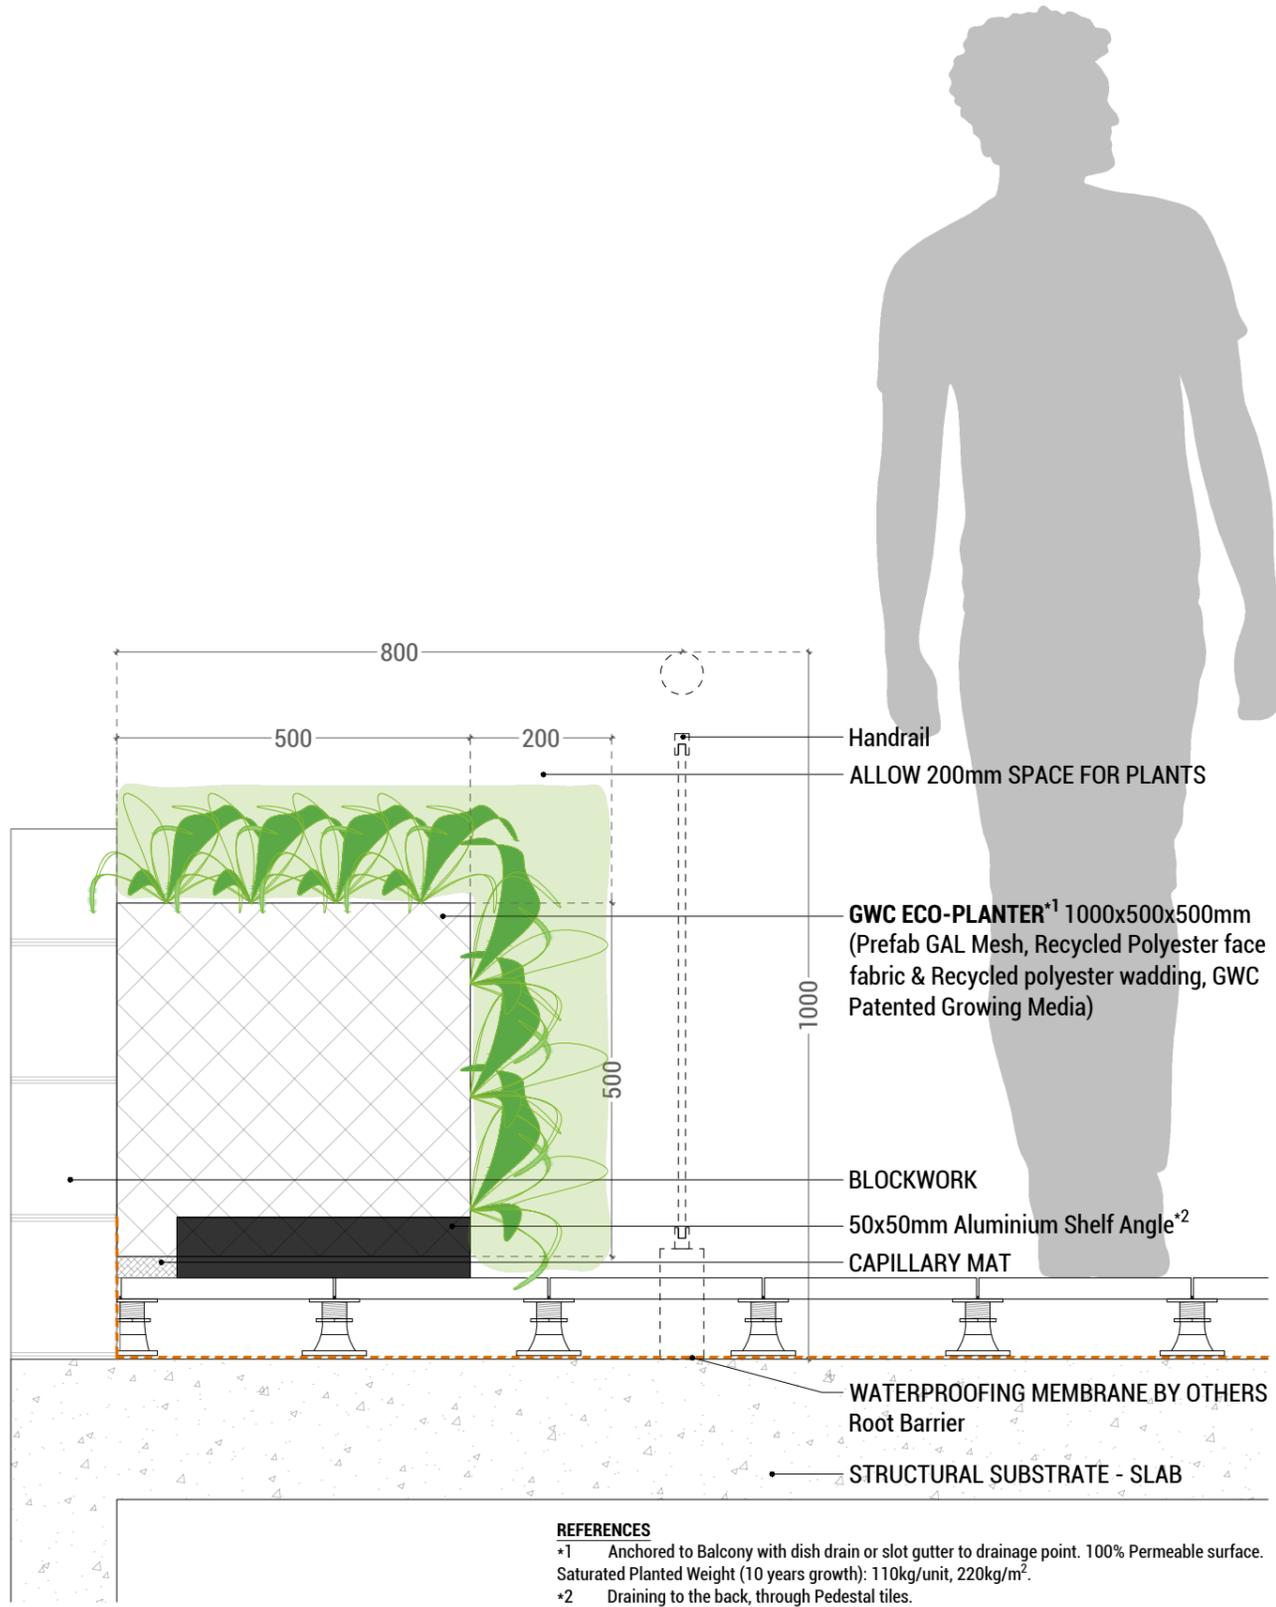


**01** GWC Eco-Planter Green Gabion - TypeA - SECTION  
SCALE: 1:10 @ A3

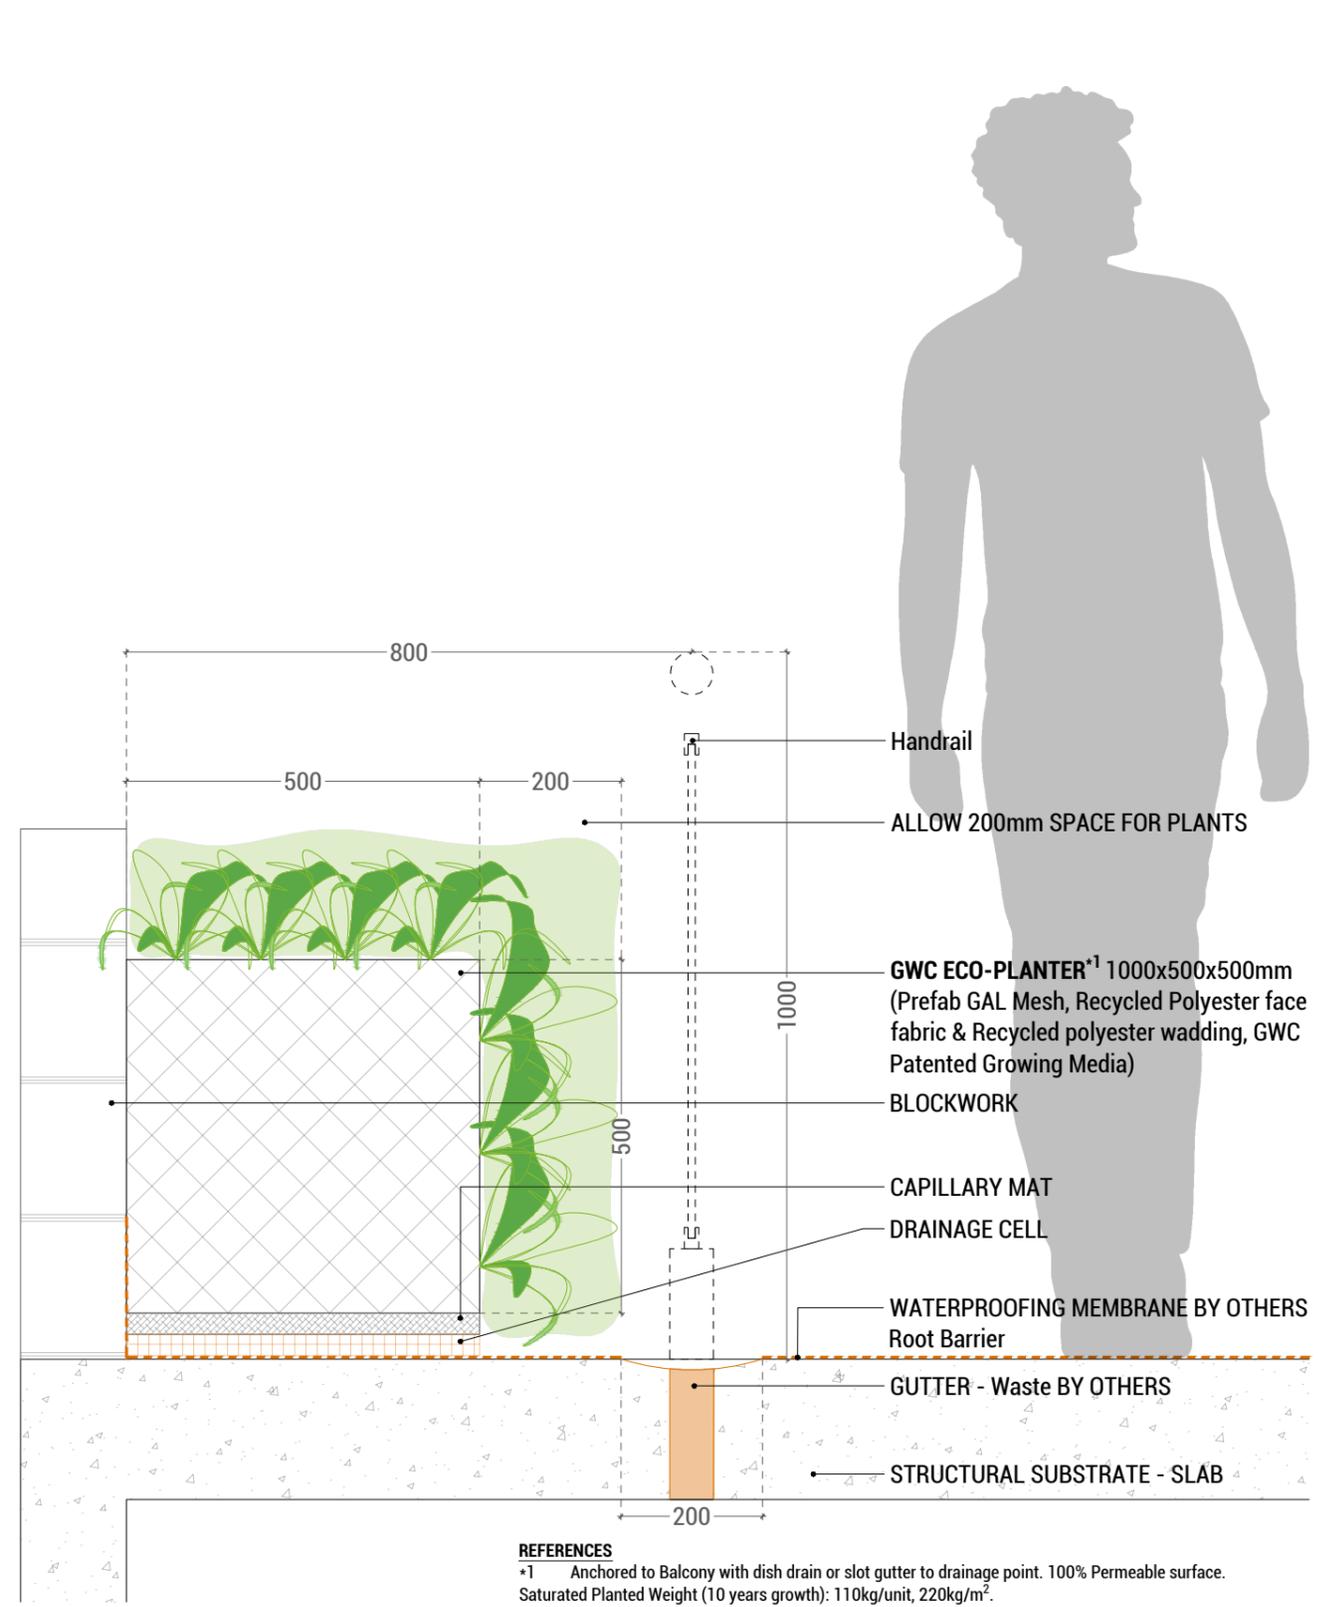

**02** GWC Eco-Planter Green Gabion - TypeB - SECTION  
SCALE: 1:10 @ A3

REV	DESCRIPTION	DATE
A	FOR GUIDANCE	08.09.2023

GREENWALL COMPANY		Standard details
DRAWING Name		GWC Eco-Planter Green Gabion - Type A & B details
SCALE @ A3	1:10	
DRAWN BY	EES	
DRAWING No.	GWC GW_A301	REV A

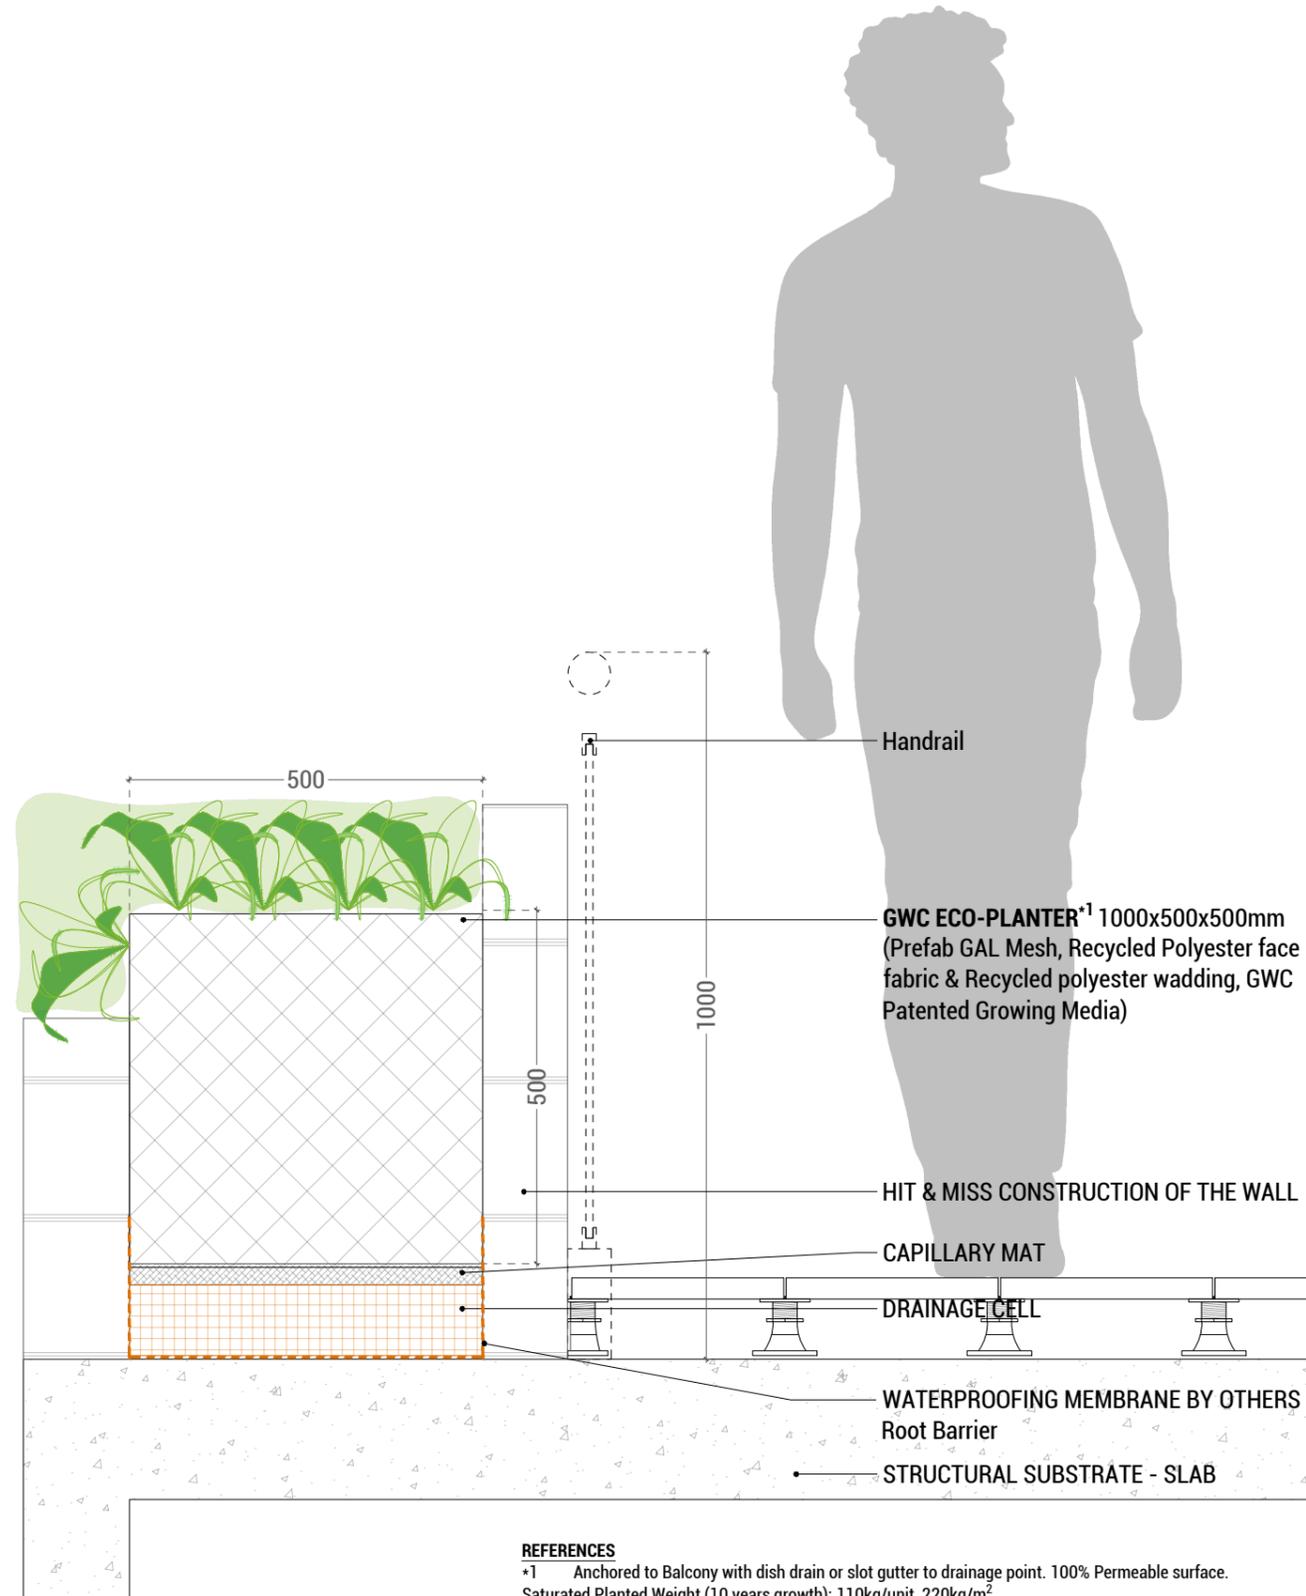

**REFERENCES**  
 \*1 Anchored to Balcony with dish drain or slot gutter to drainage point. 100% Permeable surface.  
 Saturated Planted Weight (10 years growth): 110kg/unit, 220kg/m<sup>2</sup>.

**01** **GWC Eco-Planter Green Gabion - TypeC - SECTION**  
 SCALE: 1:10 @ A3

REV	DESCRIPTION	DATE
A	FOR GUIDANCE	08.09.2023

<b>GREENWALL COMPANY</b>		Standard details
<b>DRAWING Name</b>		GWC Eco-Planter Green Gabions - Type C details
<b>SCALE @ A3</b>	1:10	<b>DRAWING No.</b> GWC GW_A302
<b>DRAWN BY</b>	EES	
		<b>REV</b> A