


Zone A
Eco Pillow Premium

Zone B
Layers differ on the selected system of Eco Pillow.
-Capillary mat & Irrigation
-Drainage
-Protection Layers

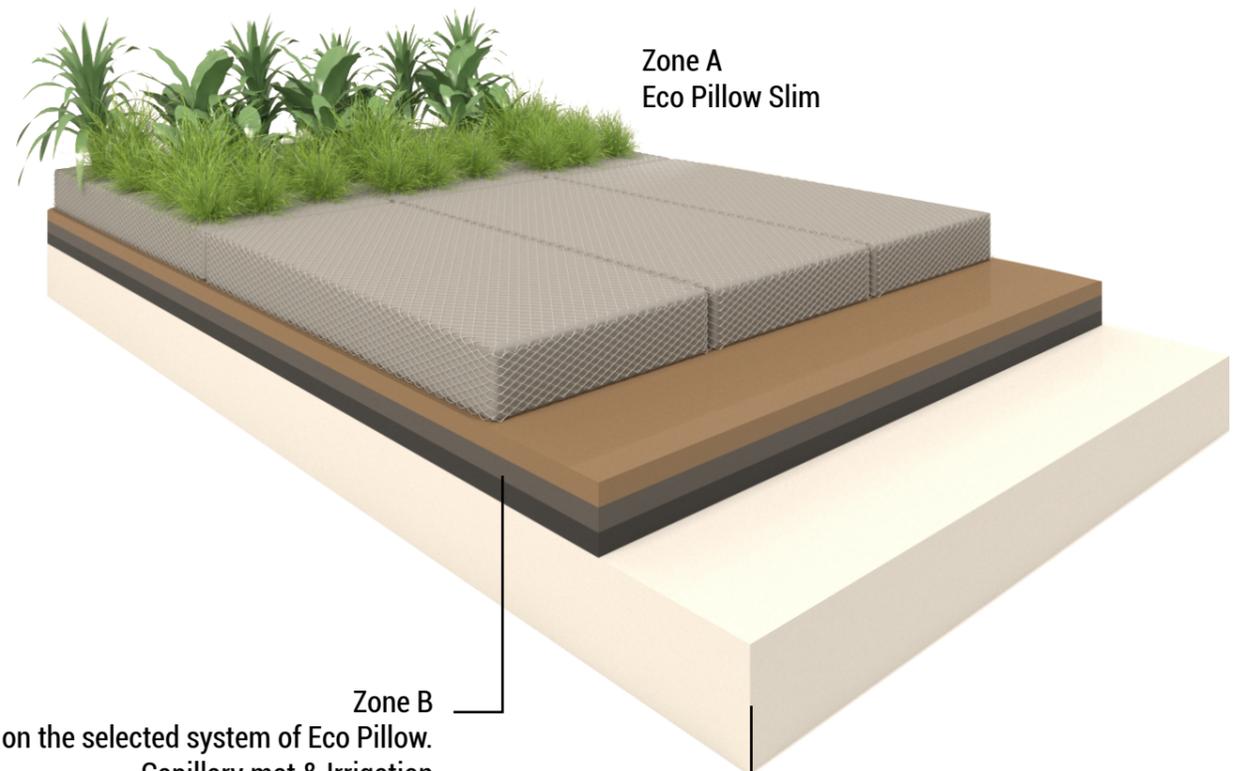

Zone A
Eco Pillow Slim

Zone B
Layers differ on the selected system of Eco Pillow.
-Capillary mat & Irrigation
-Drainage
-Protection Layers

Zone C
By others, may vary - roof structure,
insulation board, waterproofing.

01

GWC Eco-Pillow Premium Green Roof

SCALE: N/A @ A3

02


GWC Eco-Pillow Slim Green Roof

SCALE: N/A @ A3

REV	DESCRIPTION	DATE
A	FOR GUIDANCE	08.09.2023

REFERENCES


- *1 Established in 'ECO PILLOWS' prior to installation to reduce risk of plant failure.
 - *2 Roof Edge Profile varies
 - *3 GWC Patented growing media, ultra light weight, reduces cost of roof structure & allows for retrofitting.
- Rooting together into Monolithic Structure (roots penetrate to neighboring Pillow).
 Maximum Wetted Out Weight: 100kg/m².
- *4 Sub-surface irrigation, conserves water & promotes root growth
 - *5 Geo-Textile water wicking Bottom Wrap

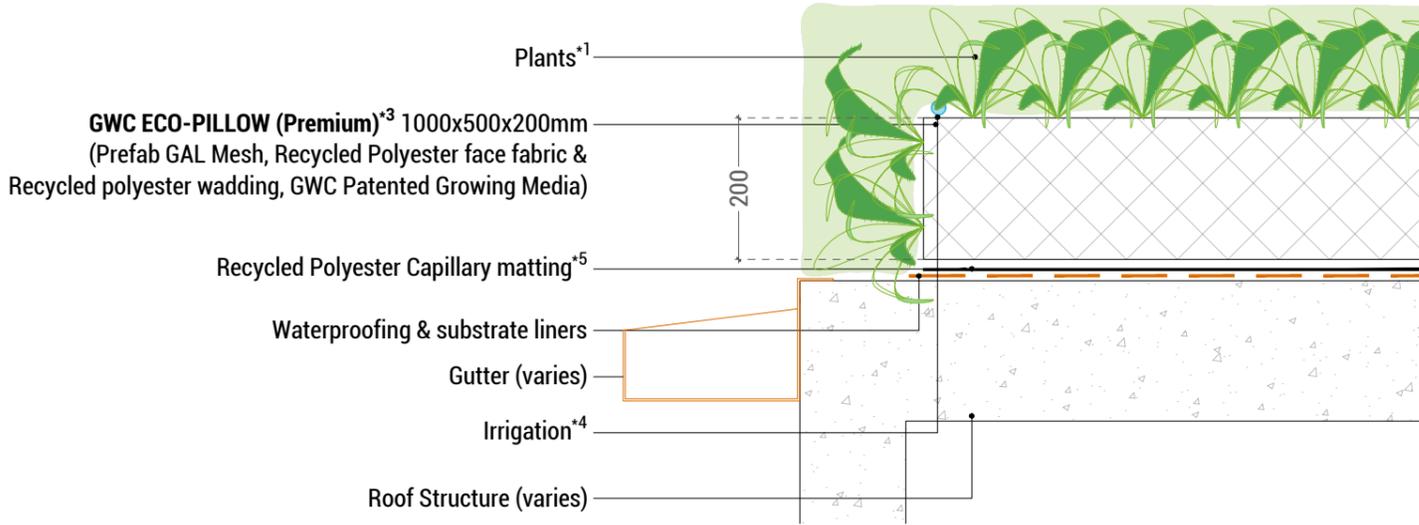


03 GWC Eco-Pillow Premium Green Roof - SECTION
 SCALE: 1:10 @ A3

REFERENCES


- *1 Established in 'ECO PILLOWS' prior to installation to reduce risk of plant failure.
 - *2 Roof Edge Profile varies
 - *3 GWC Patented growing media, ultra light weight, reduces cost of roof structure & allows for retrofitting.
- Rooting together into Monolithic Structure (roots penetrate to neighboring Pillow).
 Maximum Wetted Out Weight: 60kg/m².
- *4 Sub-surface irrigation, conserves water & promotes root growth
 - *5 Geo-Textile water wicking Bottom Wrap

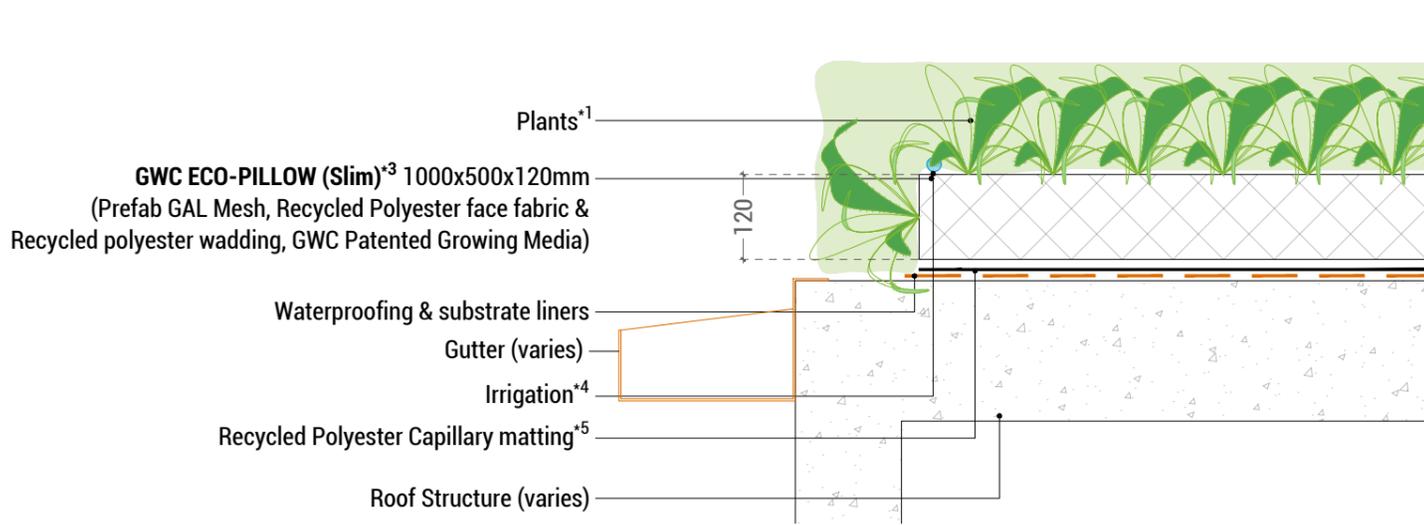

04 GWC Eco-Pillow Slim Green Roof - SECTION
 SCALE: 1:10 @ A3

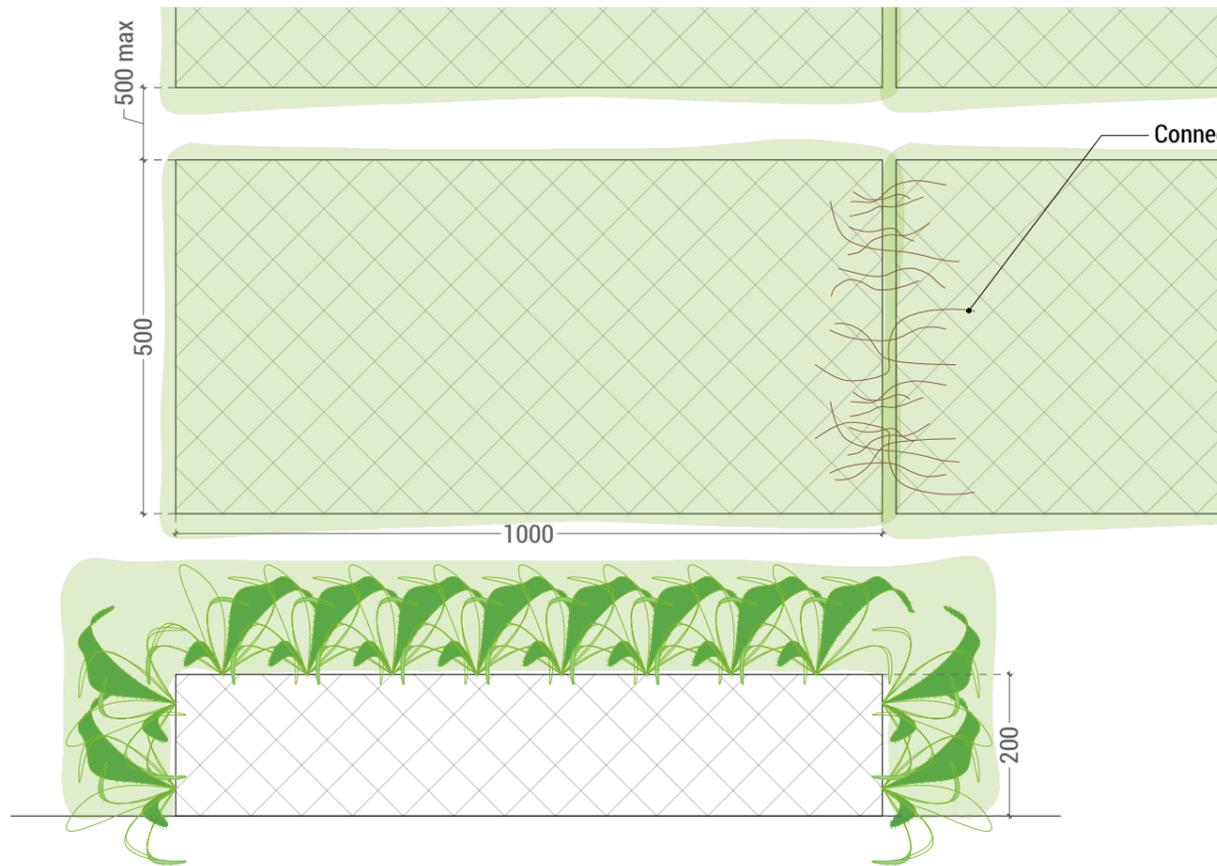

01 GWC Eco-Pillow Premium Green Roof - ELEVATION & PLAN VIEW
 SCALE: 1:10 @ A3

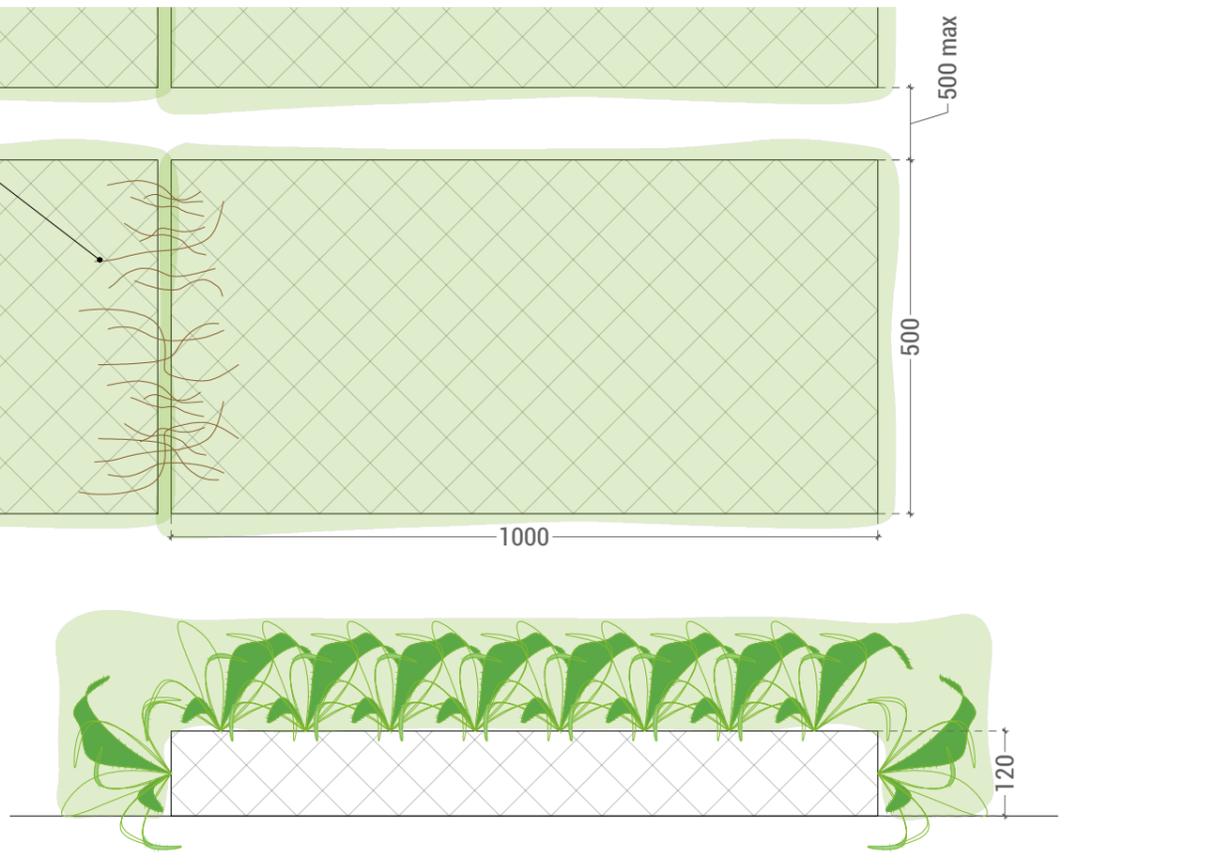

02 GWC Eco-Pillow Slim Green Roof - ELEVATION & PLAN VIEW
 SCALE: 1:10 @ A3

REV	DESCRIPTION	DATE
A	FOR GUIDANCE	08.09.2023

GREENWALL COMPANY		Standard details
DRAWING Name		GWC Green Roof / Eco-Pillow Premium & Slim details
SCALE @ A3	1:10	DRAWING No. GWC GW_A200
DRAWN BY	EES	
		REV A