

REFERENCES


- *1 **MOUNTING PLATE** - 6 CFW to SHS, 2x 12mm Holes for mounting, 1x 8mm Hole for Reticulation
- *2 **STIFFENING PLATE** - 6 CFW to SHS and Mounting Plate¹
- *3 **FIXING PLATE** - 6 CFW to SHS, 2x M12 HILTI HYISO (SS) with HAS-C-R Rods, 150mm spacing, 90mm embedment, 100mm Minimum Concrete Edge Distance. Allow Neoprene Washer between SS bolt and Aluminium Plate. 1000mm Max vertical spacing between fixing brackets.
- *4 **MOUNTING PLATE** - 6 CFW to SHS, 12mm holes for mounting

SUBSTRATE REQUIREMENTS


Blockwork, wall must be 140mm minimum thick, 12MPa minimum block strength and be able to carry 1.55kN tension (ultimate) at each fixing, to be checked by an engineer.

Concrete, wall must be 150mm minimum thick, 25MPa minimum brick strength and contain reinforcement.


Brickwork, wall must be 140mm minimum thick, 45MPa minimum brick strength and be able to carry 2.33kN tension (ultimate) and 0.6kN shear (ultimate) at each fixing, to be checked by an engineer.

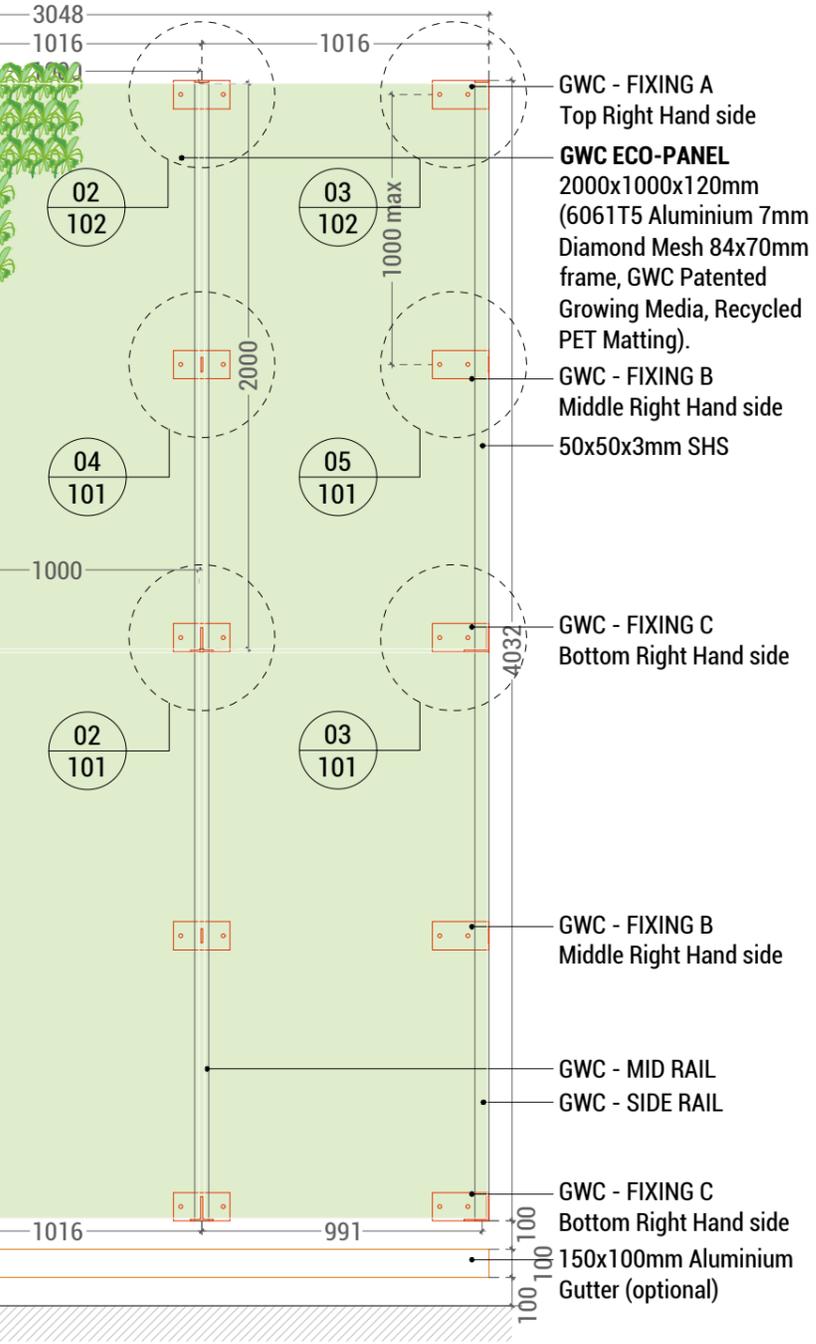


01 GWC Eco-Panel Wall - ELEVATION
SCALE: 1:25 @ A3

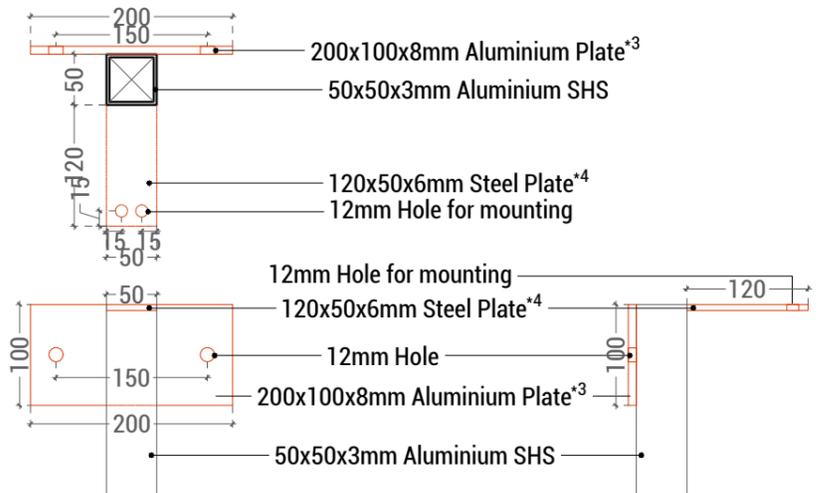


02 FIXING A - Mid Rail Support - F&S ELEVATION & PLAN VIEW
SCALE: 1:7 @ A3

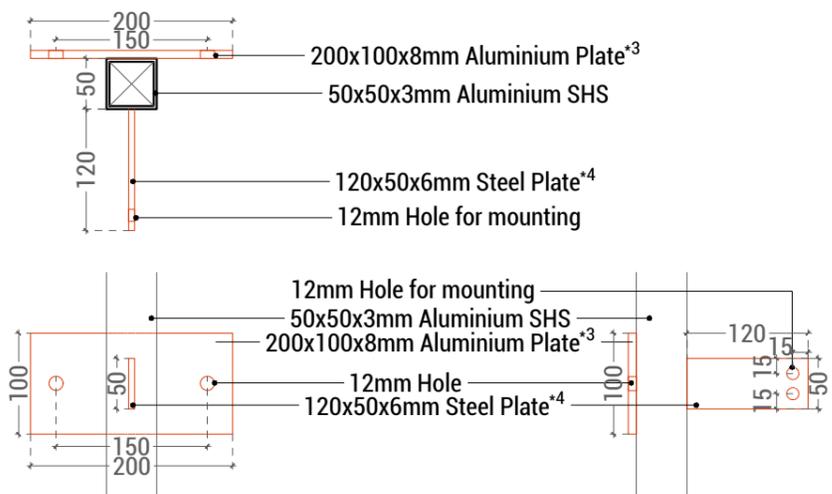


02 FIXING B - Mid Rail Support - F&S ELEVATION & PLAN VIEW
SCALE: 1:7 @ A3

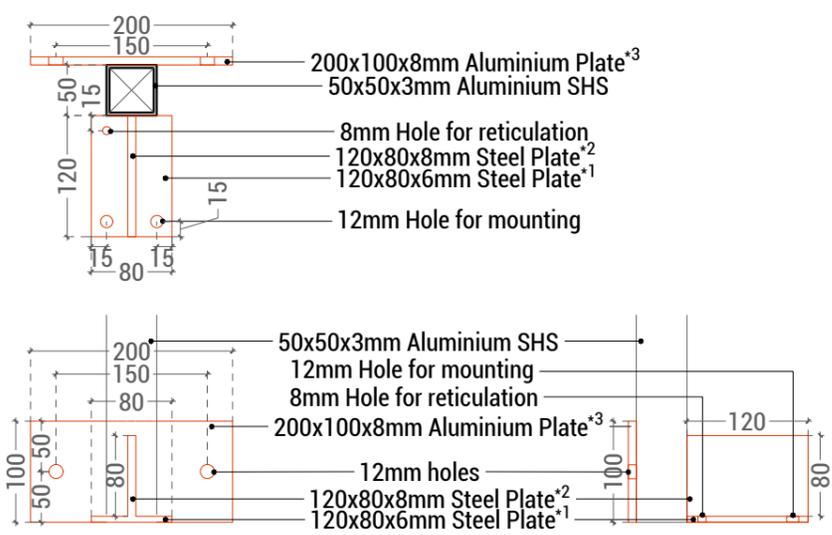


02 FIXING C - Mid Rail Support - F&S ELEVATION & PLAN VIEW
SCALE: 1:7 @ A3

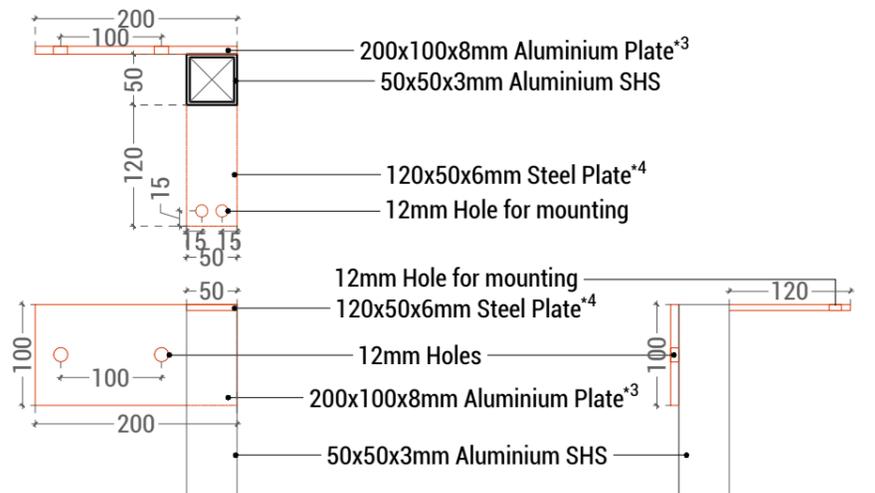

03 FIXING A - Side Rail Support (Left mirrored) - F&S ELEVATION & PLAN VIEW
SCALE: 1:7 @ A3

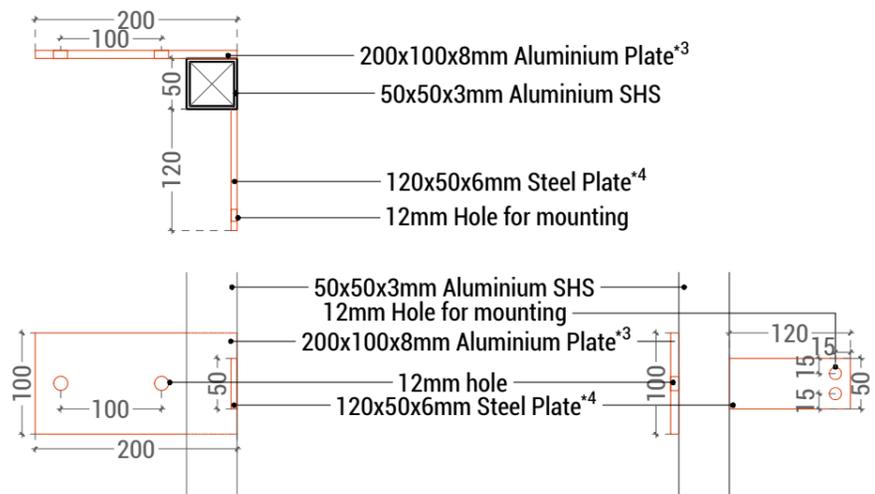

03 FIXING B - Side Rail Support (Left mirrored) - F&S ELEVATION & PLAN VIEW
SCALE: 1:7 @ A3

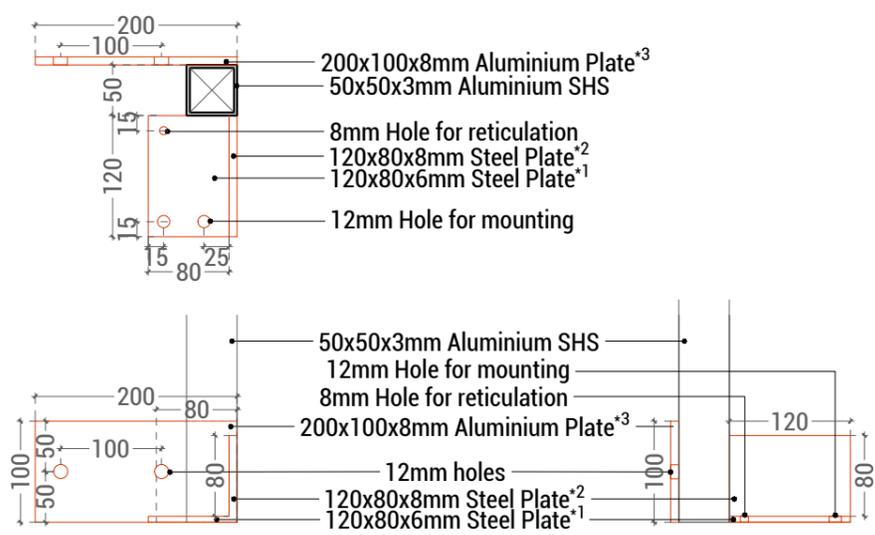

03 FIXING C - Side Rail Support (Left mirrored) - F&S ELEVATION & PLAN VIEW
SCALE: 1:7 @ A3




THE GREENWALL COMPANY
 p: 02 9969 2682
 m: inquiries@greenwall.com.au
 w: www.greenwall.com.au
 a: NSW 2097
 abn: 49 053 422 272

THESE DETAILS ARE GENERIC AND NOT PROJECT SPECIFIC
 ALL DIMENSIONS AND LEVELS MUST BE CHECKED ON SITE AND NOT SCALED FROM THIS DRAWING. THIS DRAWING IS SUBJECT TO COPYRIGHT AND MUST NOT BE REPRODUCED OR USED IN ANY FORM WITHOUT PRIOR WRITTEN PERMISSION FROM JUNGLEFY PTY LTD

REV	DESCRIPTION	DATE
A	FOR GUIDANCE	08.09.2023

GREENWALL COMPANY Standard details	
DRAWING Name	GWC Green Wall / Eco-Panel Support Details
SCALE @ A3	AS SHOWN
DRAWN BY	EES
DRAWING No.	GWC GW_A101
REV	A

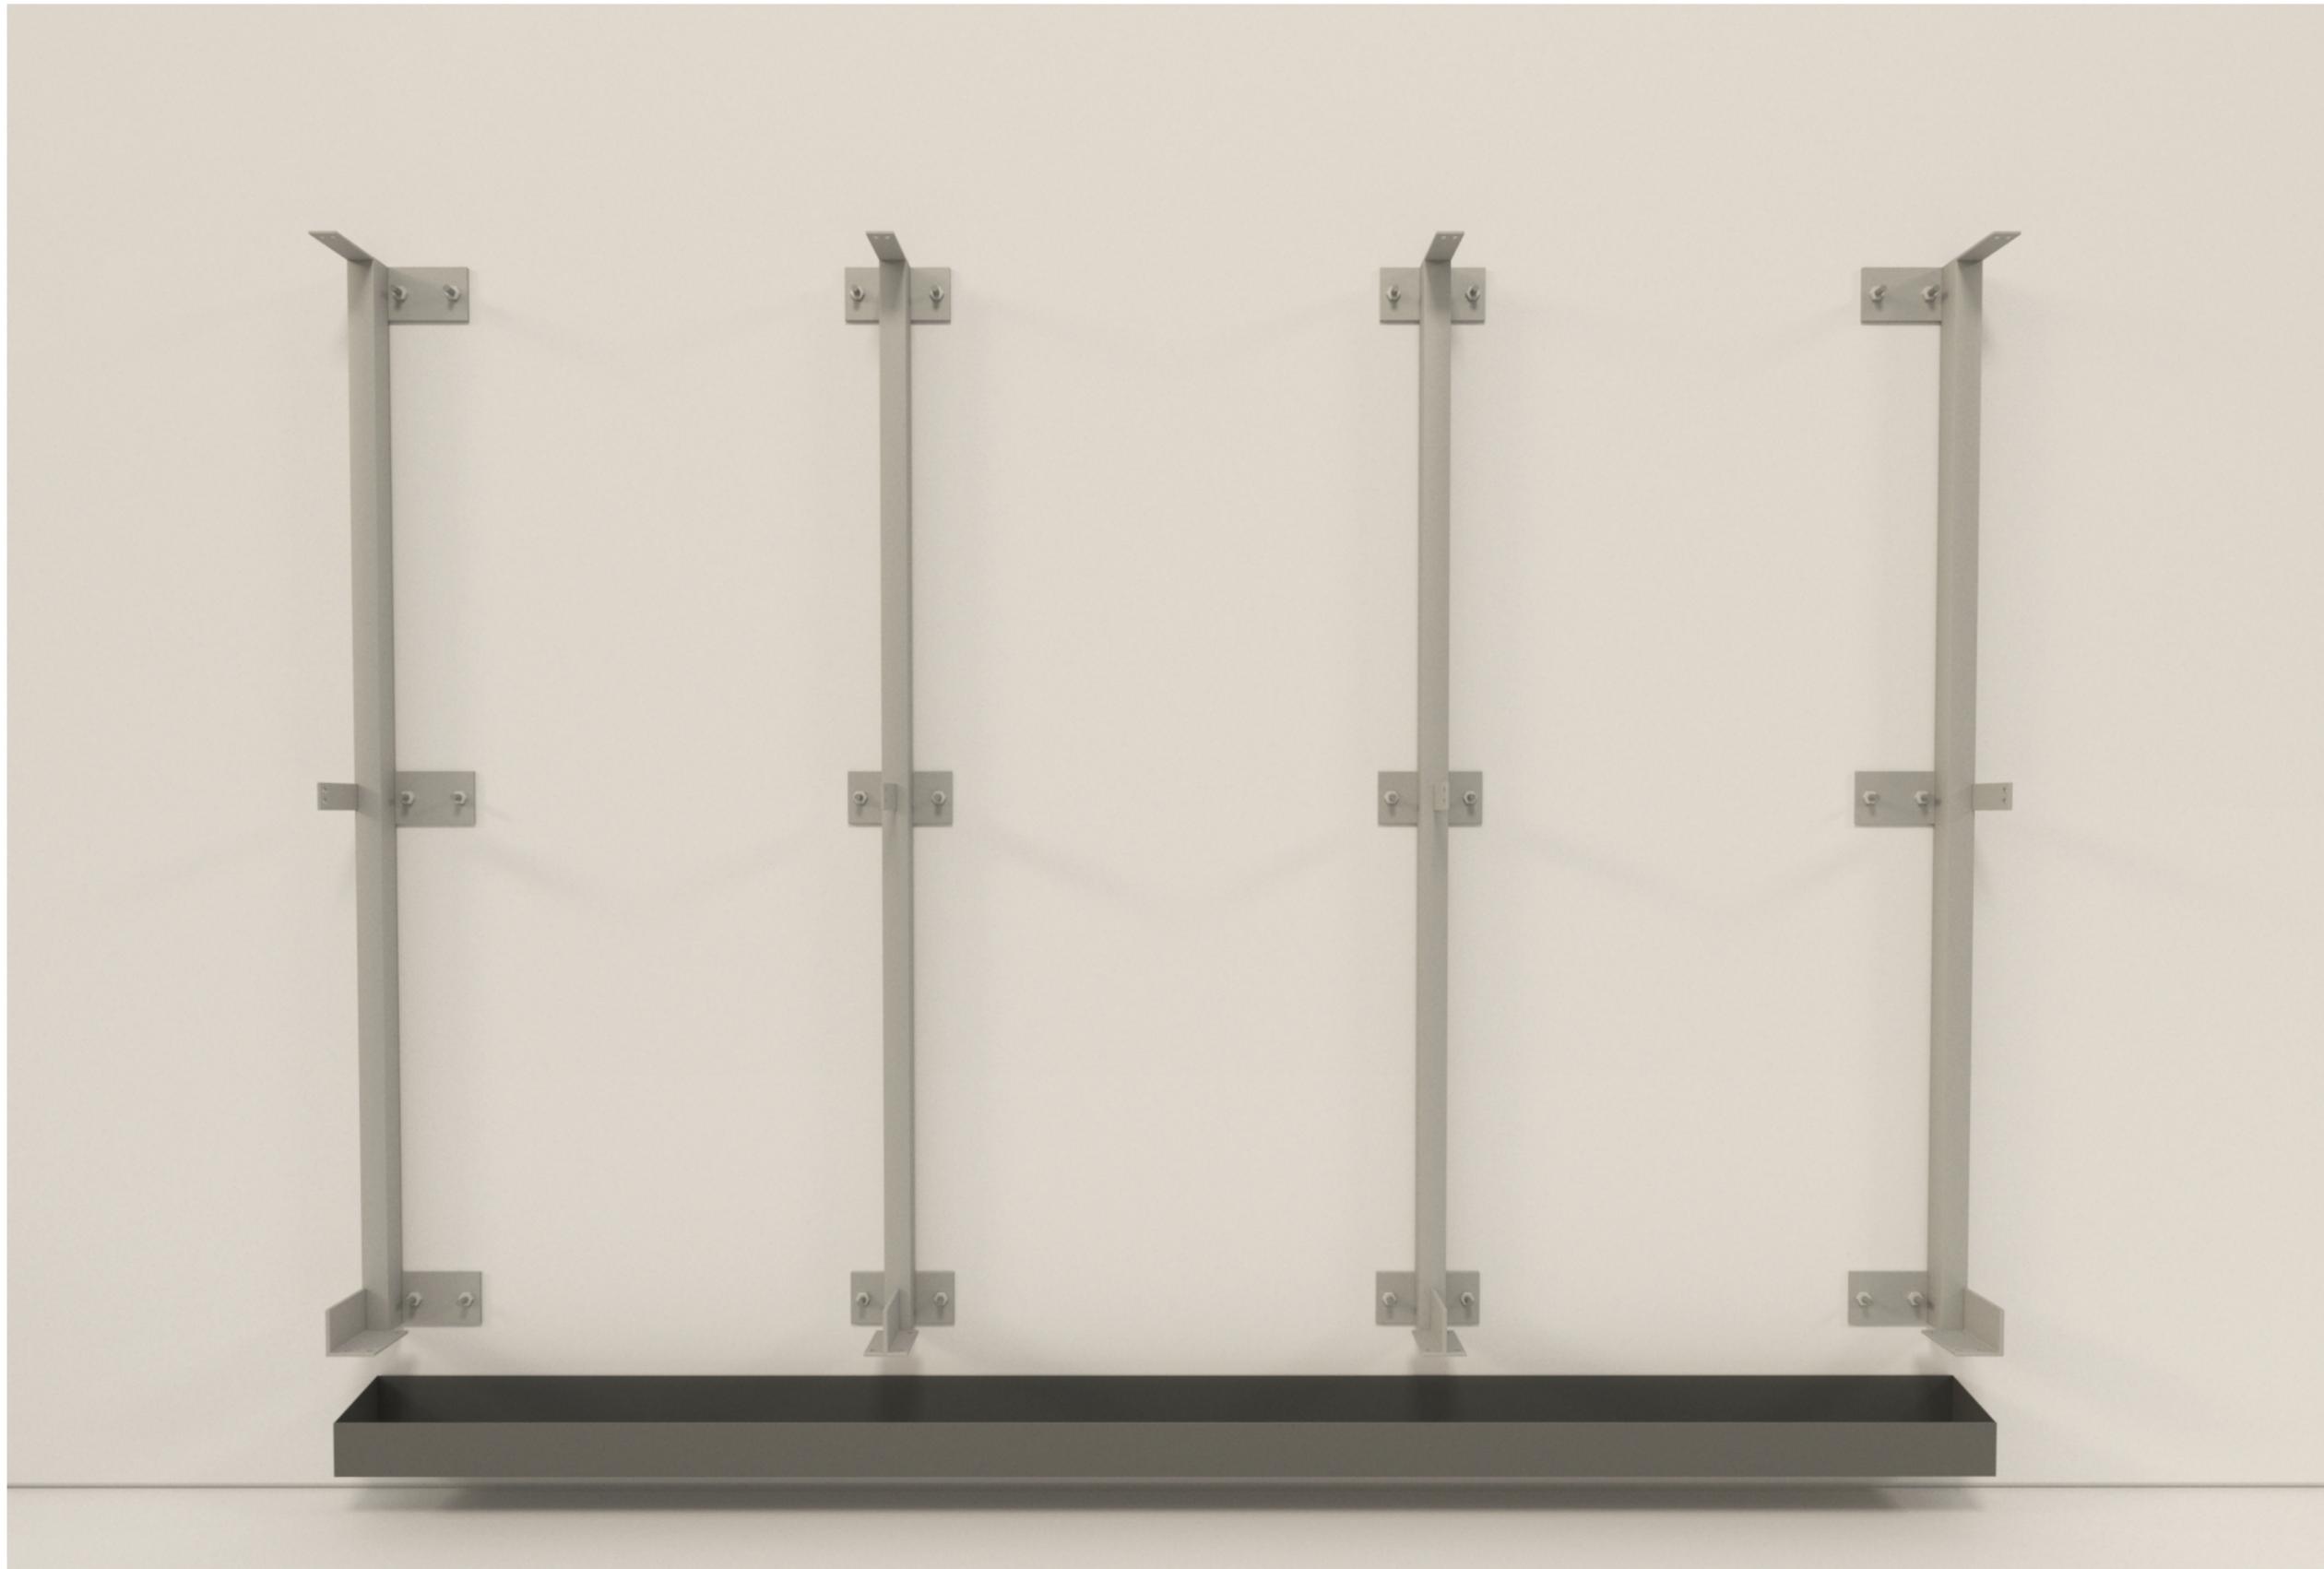

01 GWC Eco-Panel Wall
SCALE: N/A @ A3


THE GREENWALL COMPANY

p: 02 9969 2682
m: inquiries@greenwall.com.au
w: www.greenwall.com.au
a: NSW 2097
abn: 49 053 422 272

THESE DETAILS ARE GENERIC AND NOT PROJECT SPECIFIC
ALL DIMENSIONS AND LEVELS MUST BE CHECKED ON SITE AND NOT
SCALED FROM THIS DRAWING. THIS DRAWING IS SUBJECT TO
COPYRIGHT AND MUST NOT BE REPRODUCED OR USED IN ANY FORM
WITHOUT PRIOR WRITTEN PERMISSION FROM JUNGLEFY PTY LTD

REV	DESCRIPTION	DATE
A	FOR GUIDANCE	08.09.2023

GREENWALL COMPANY		Standard details
DRAWING Name	GWC Green Wall / Eco-Panel 3D renders	
SCALE @ A3	AS SHOWN	
DRAWN BY	EES	
DRAWING No.	GWC GW_A103	REV A

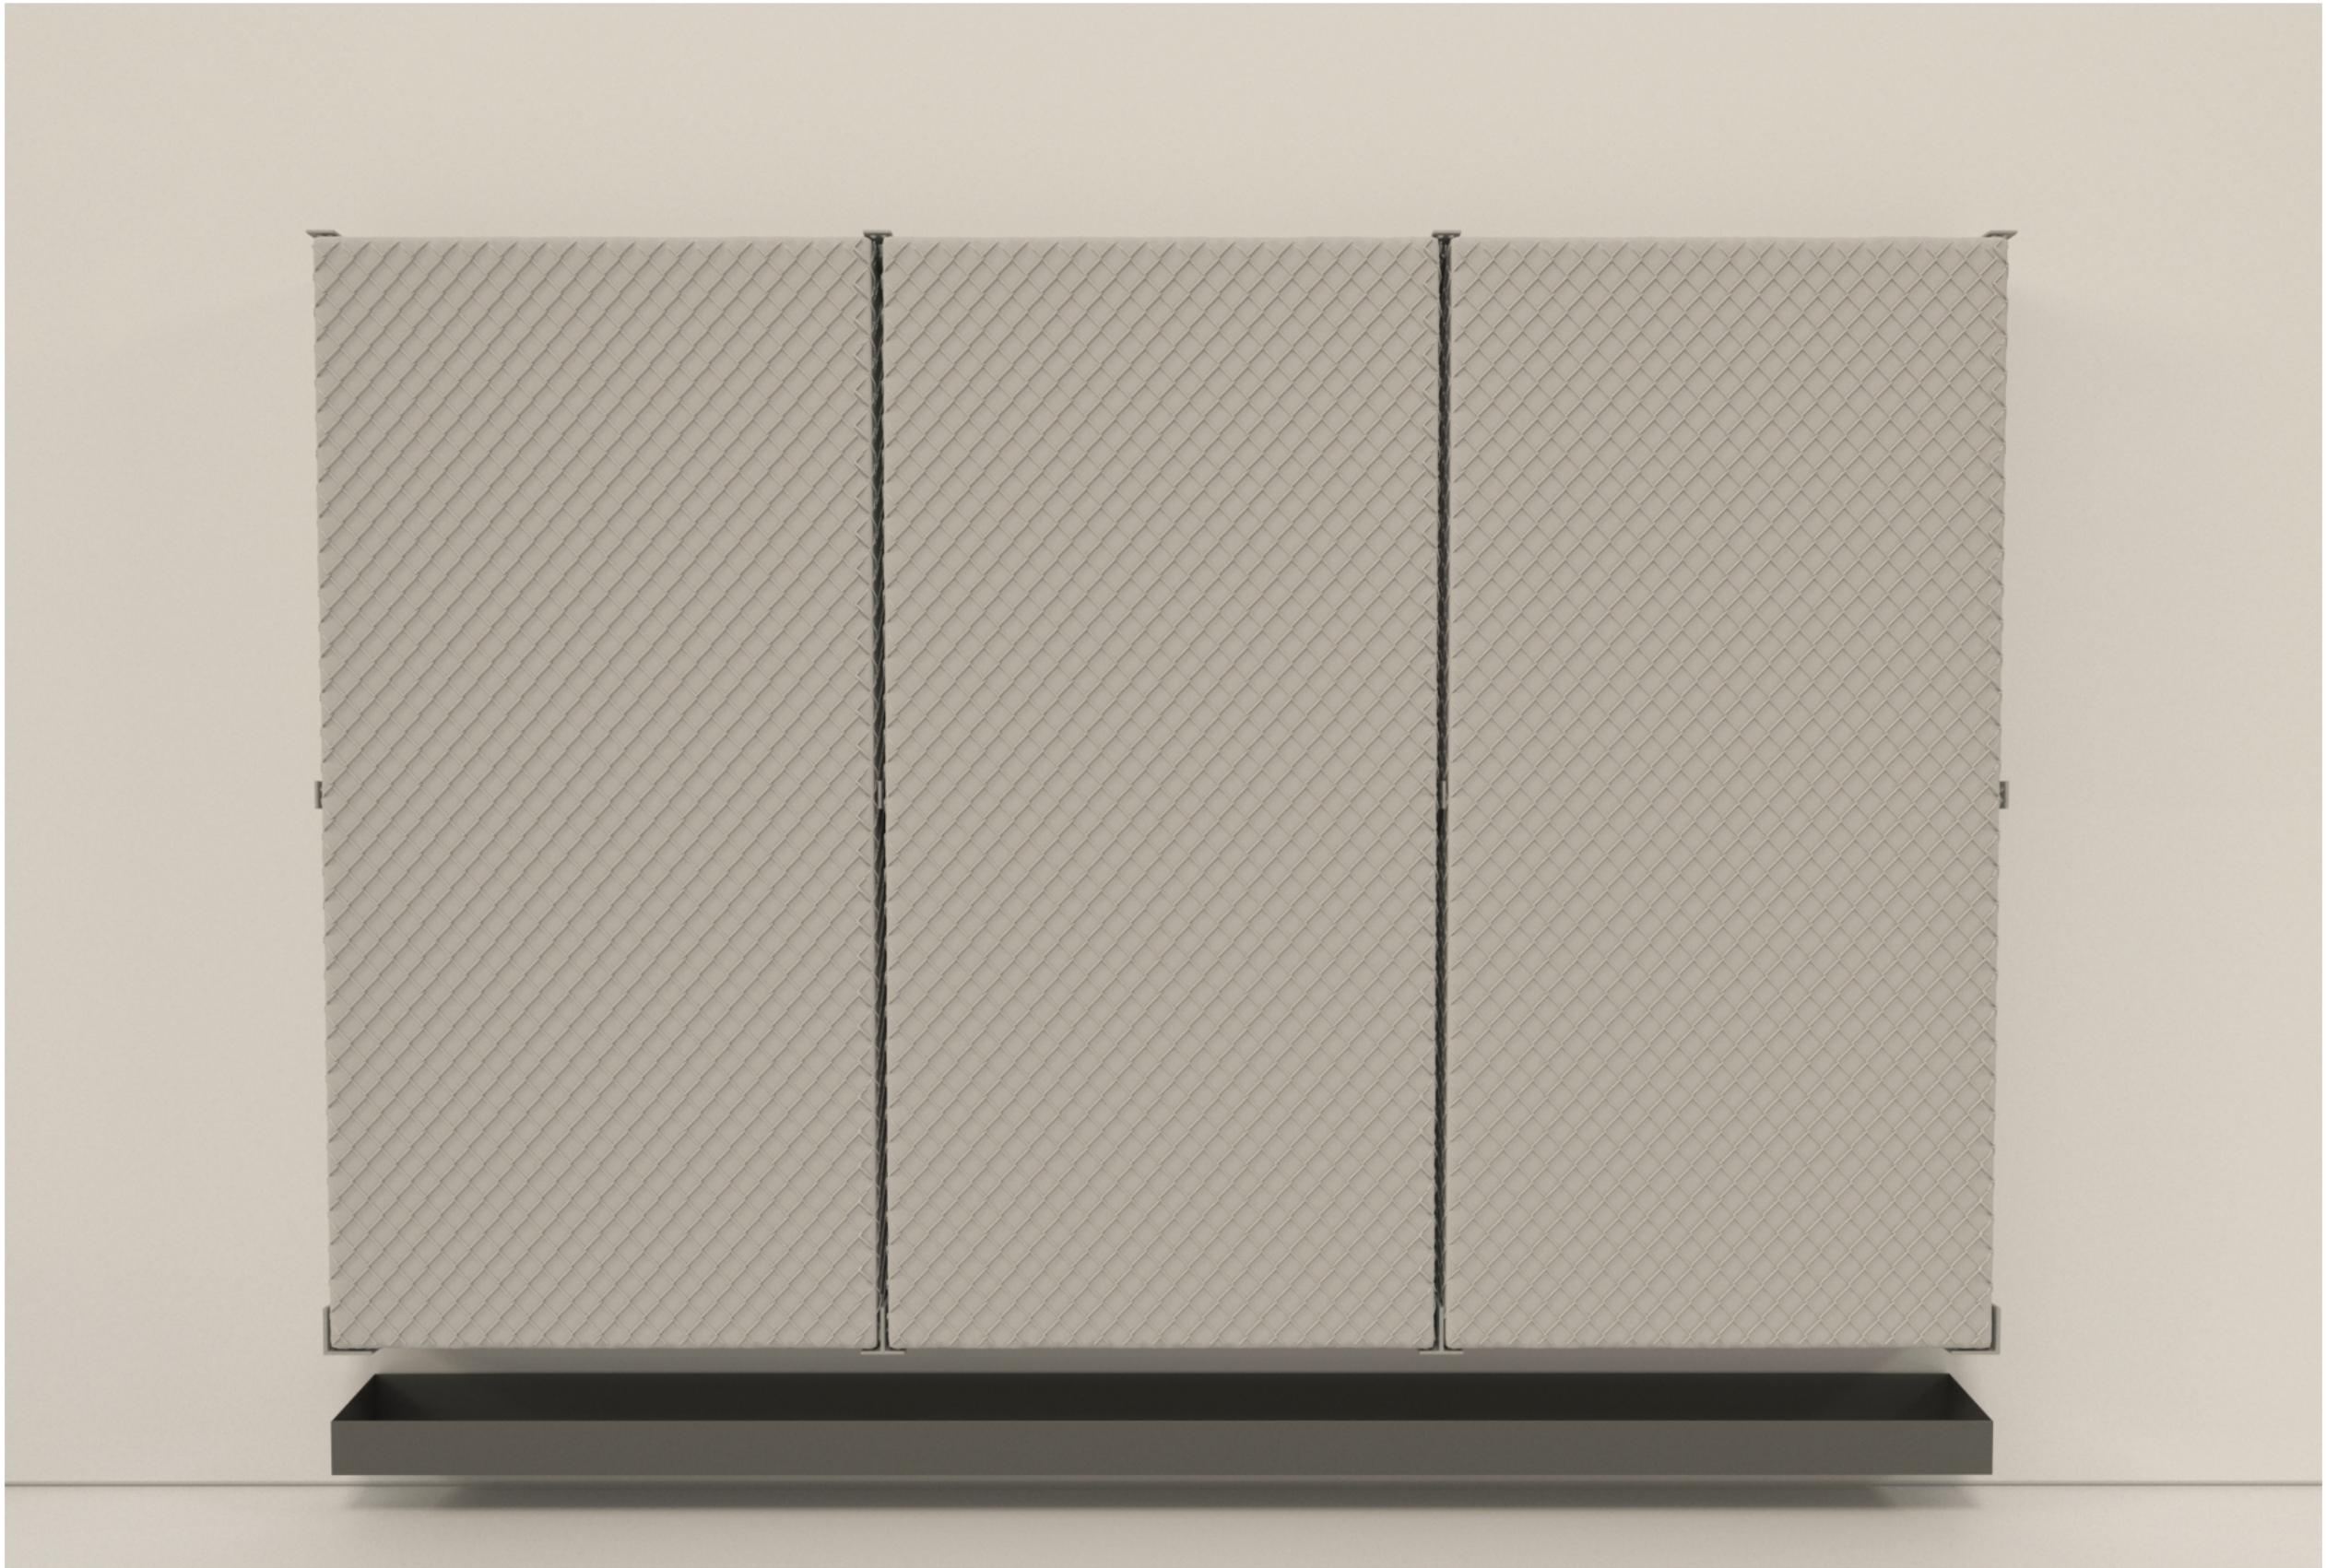

01 GWC Eco-Panel Wall
SCALE: N/A @ A3

REV	DESCRIPTION	DATE
A	FOR GUIDANCE	08.09.2023

GREENWALL COMPANY		Standard details
DRAWING Name	GWC Green Wall / Eco-Panel 3D renders	
SCALE @ A3	AS SHOWN	
DRAWN BY	EES	
DRAWING No.	GWC GW_A104	REV A